





Bookend House

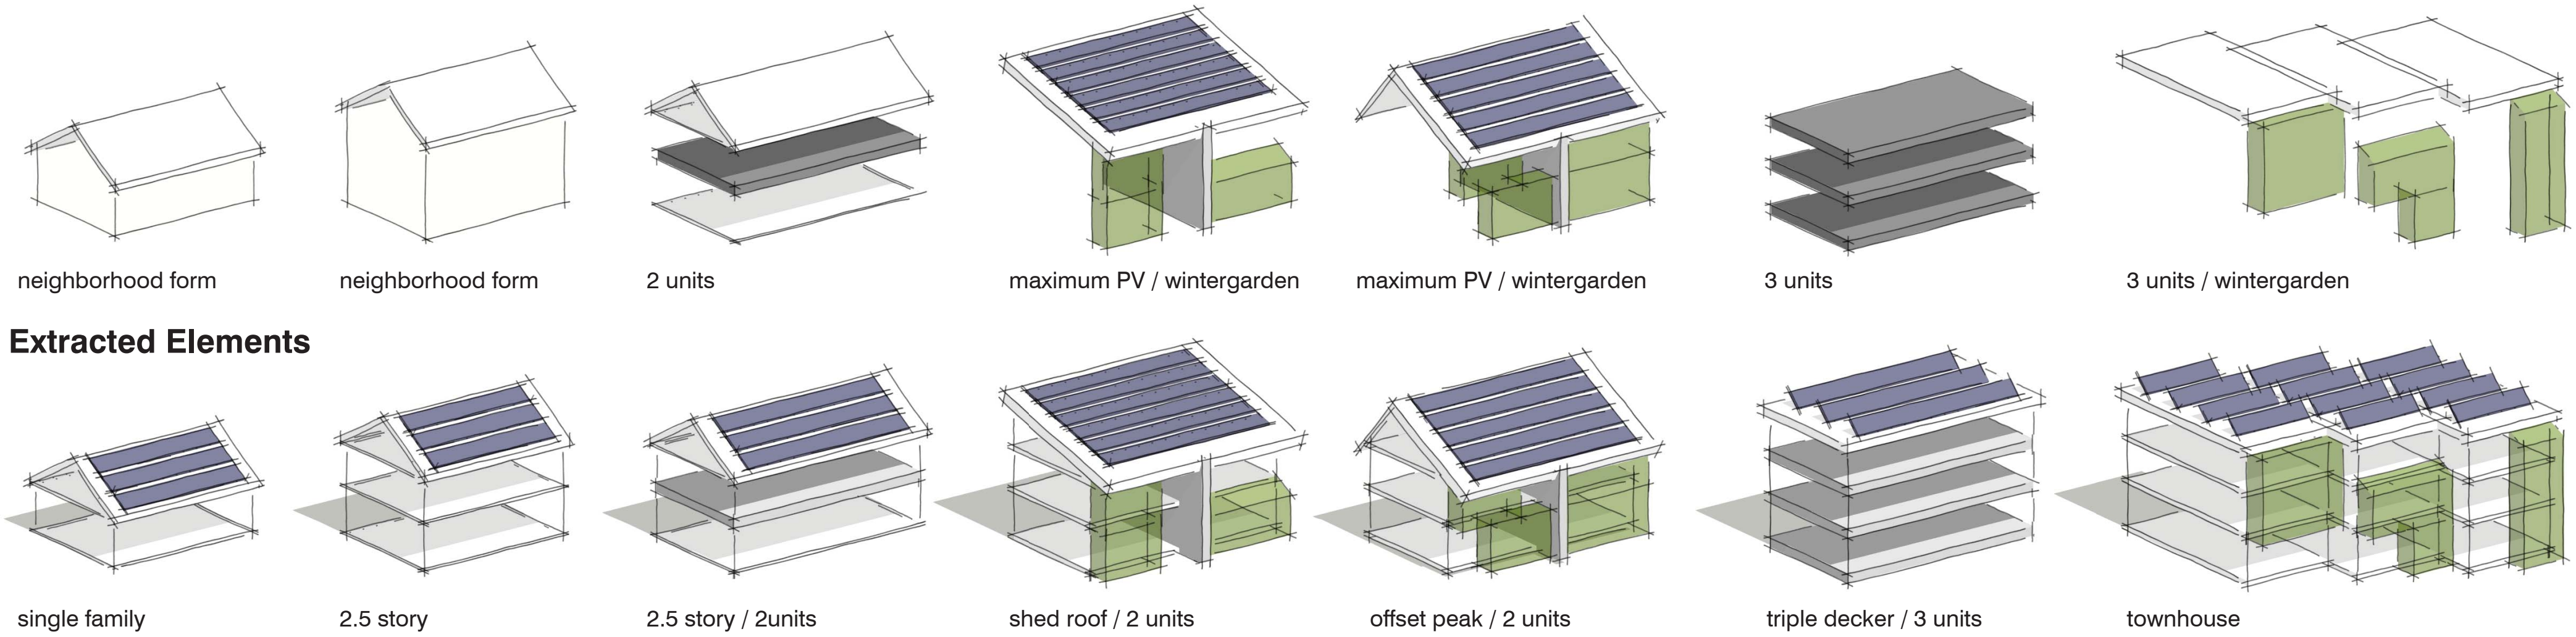

Housing Typology Study



South Elevation _ 1/8"=1'-0"

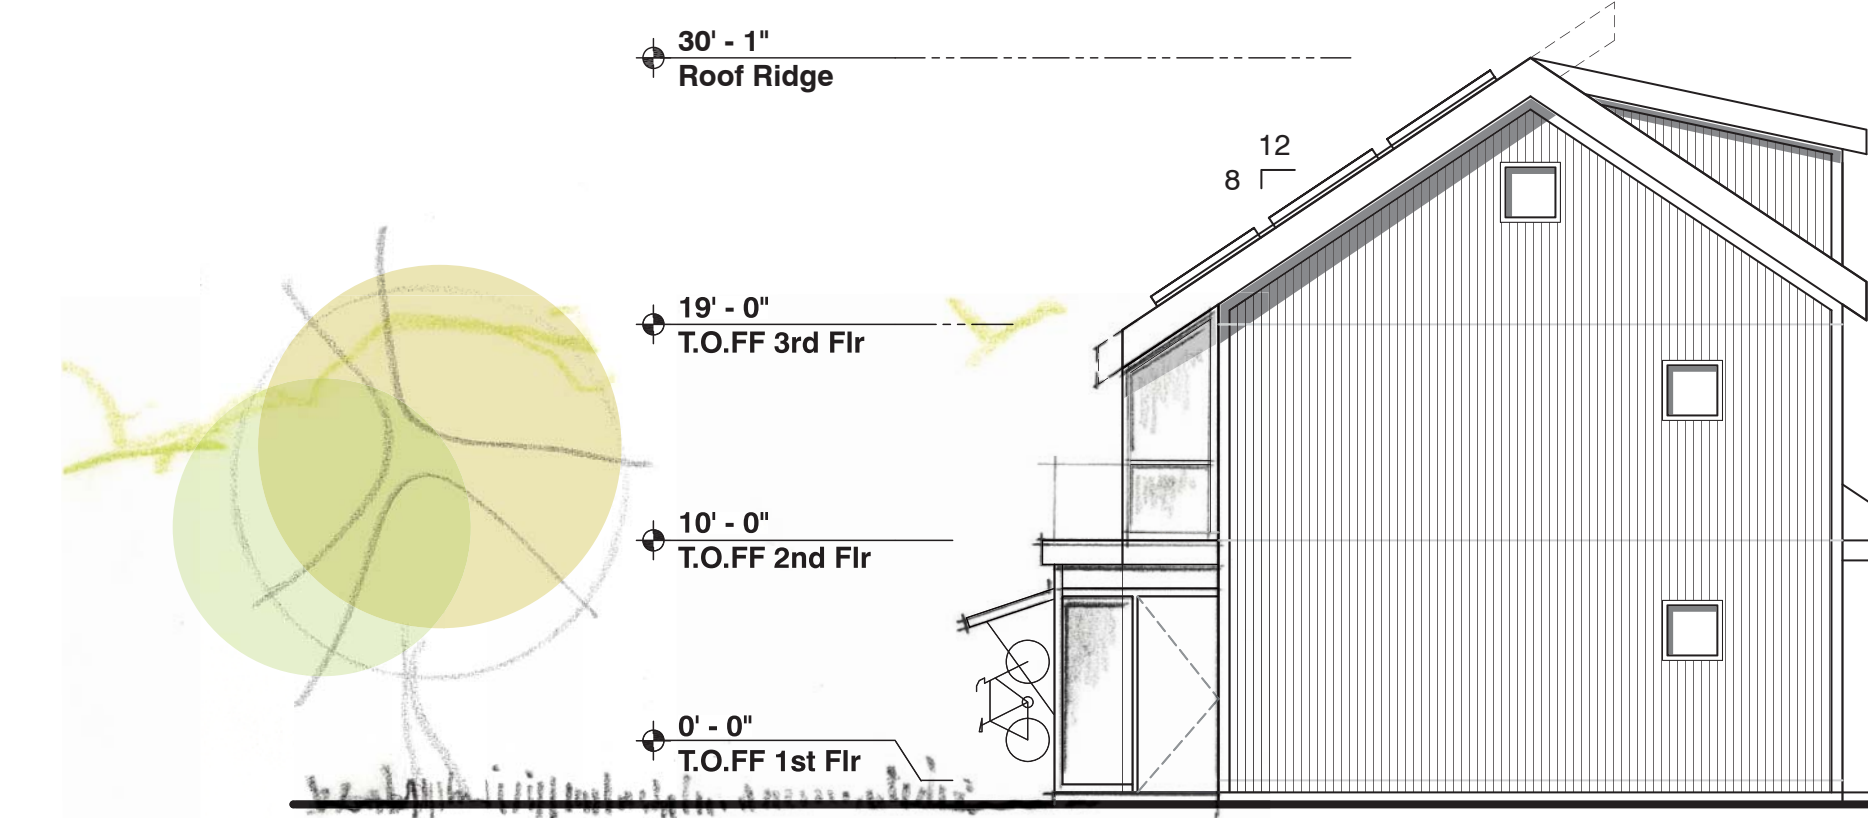



East Elevation _ 1/8"=1'-0"






North Elevation _ 1/8"=1'-0"



West Elevation _ 1/8"=1'-0"

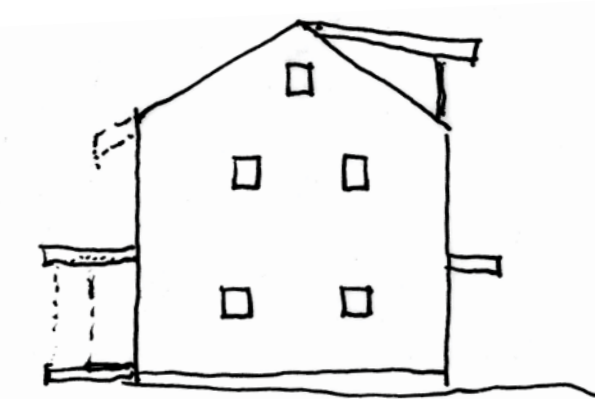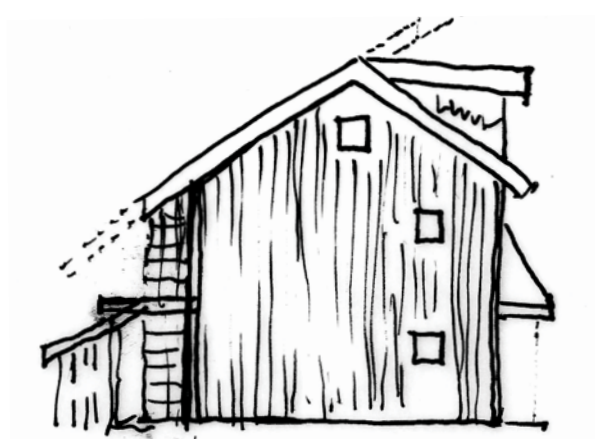


Elevation Study Sketches

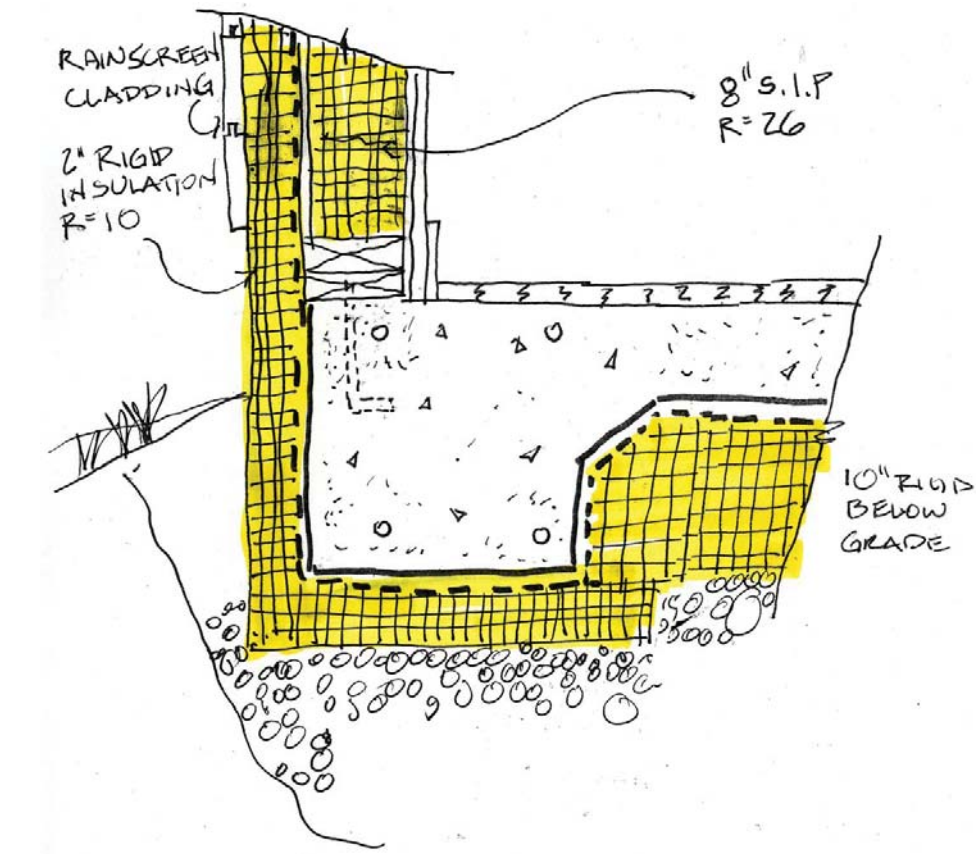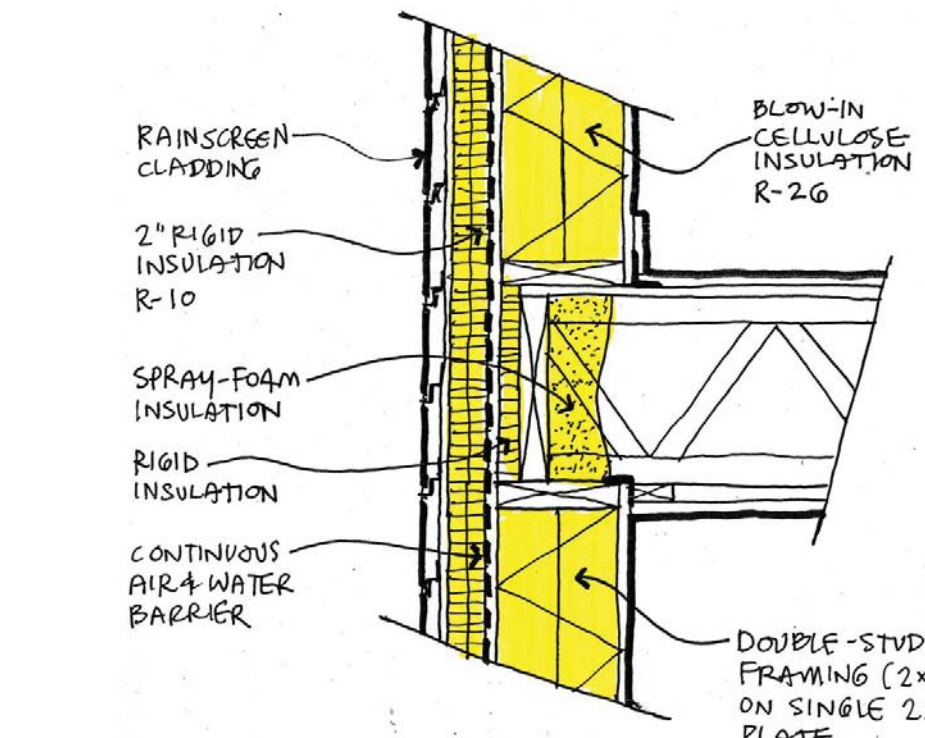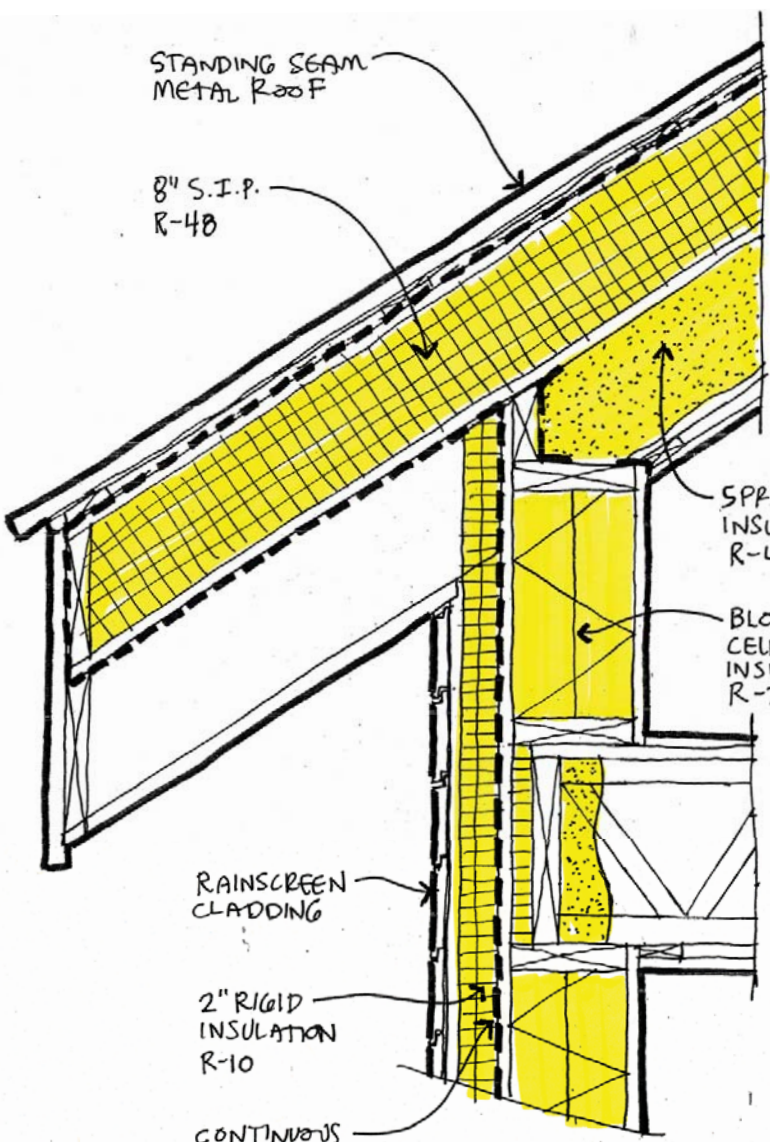


Wall Details
1"=1'-0"




European Precedents

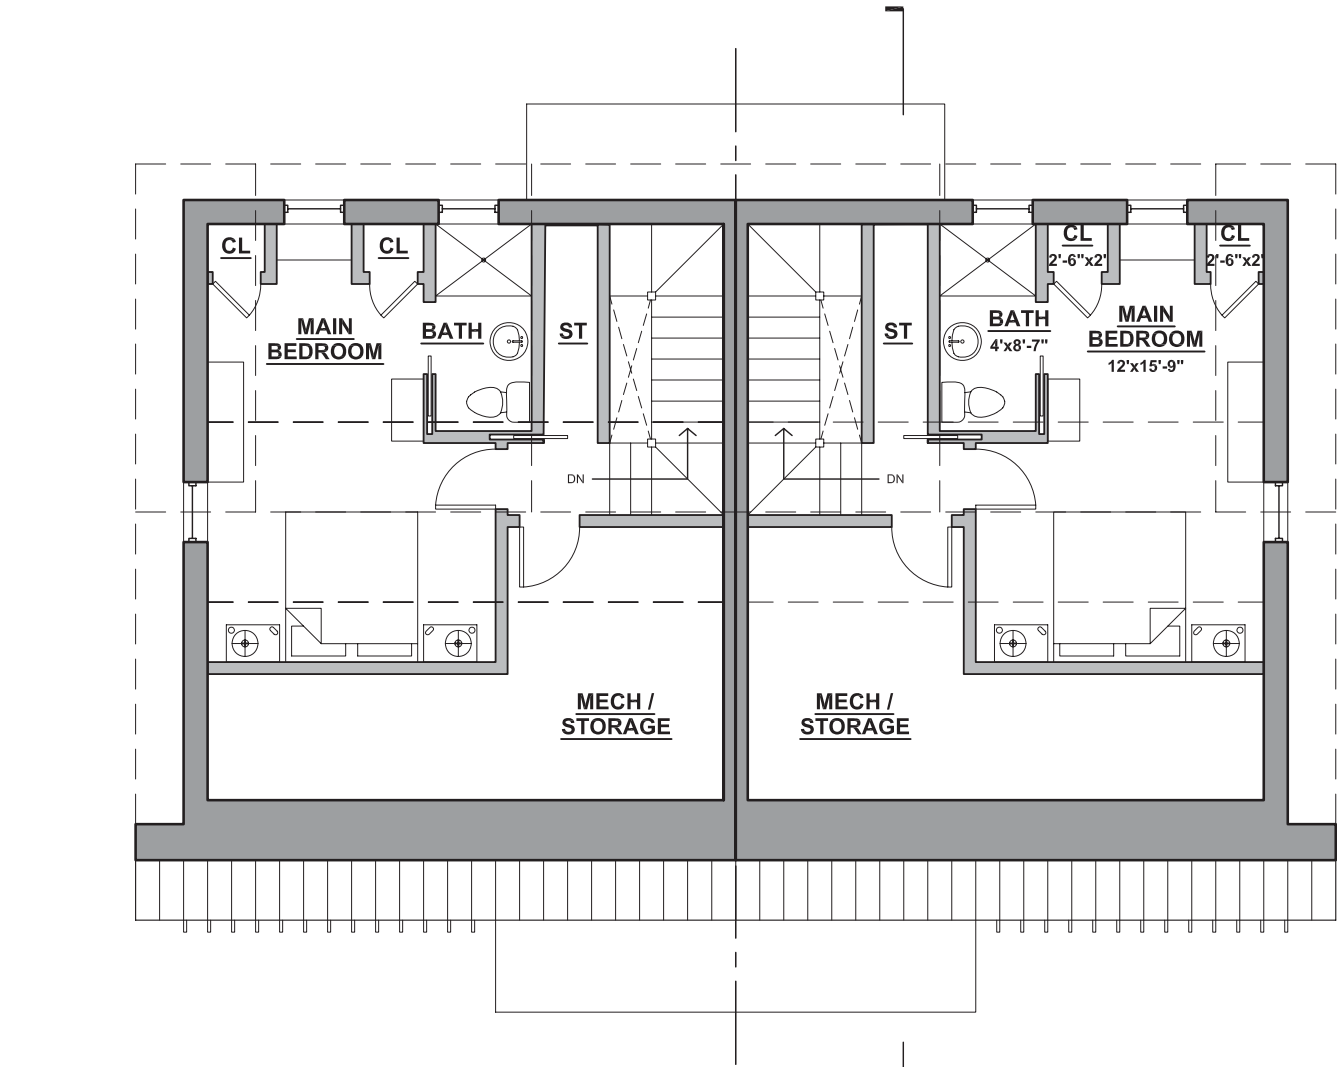

Third Floor Plan
1/8"=1'-0"

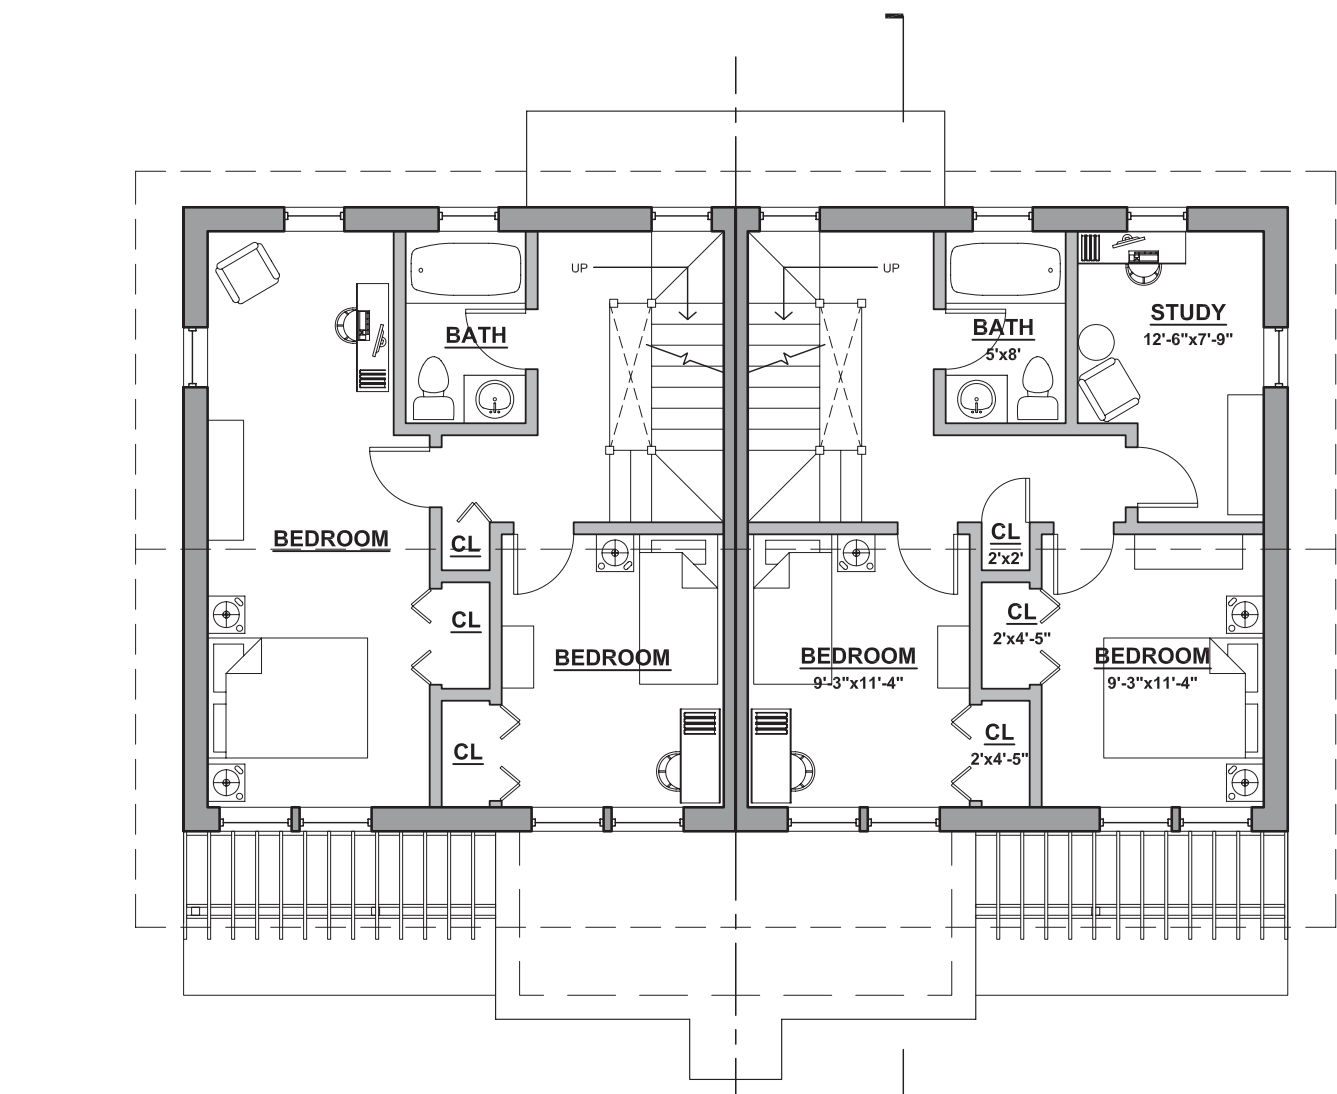

Second Floor Plan
1/8"=1'-0"

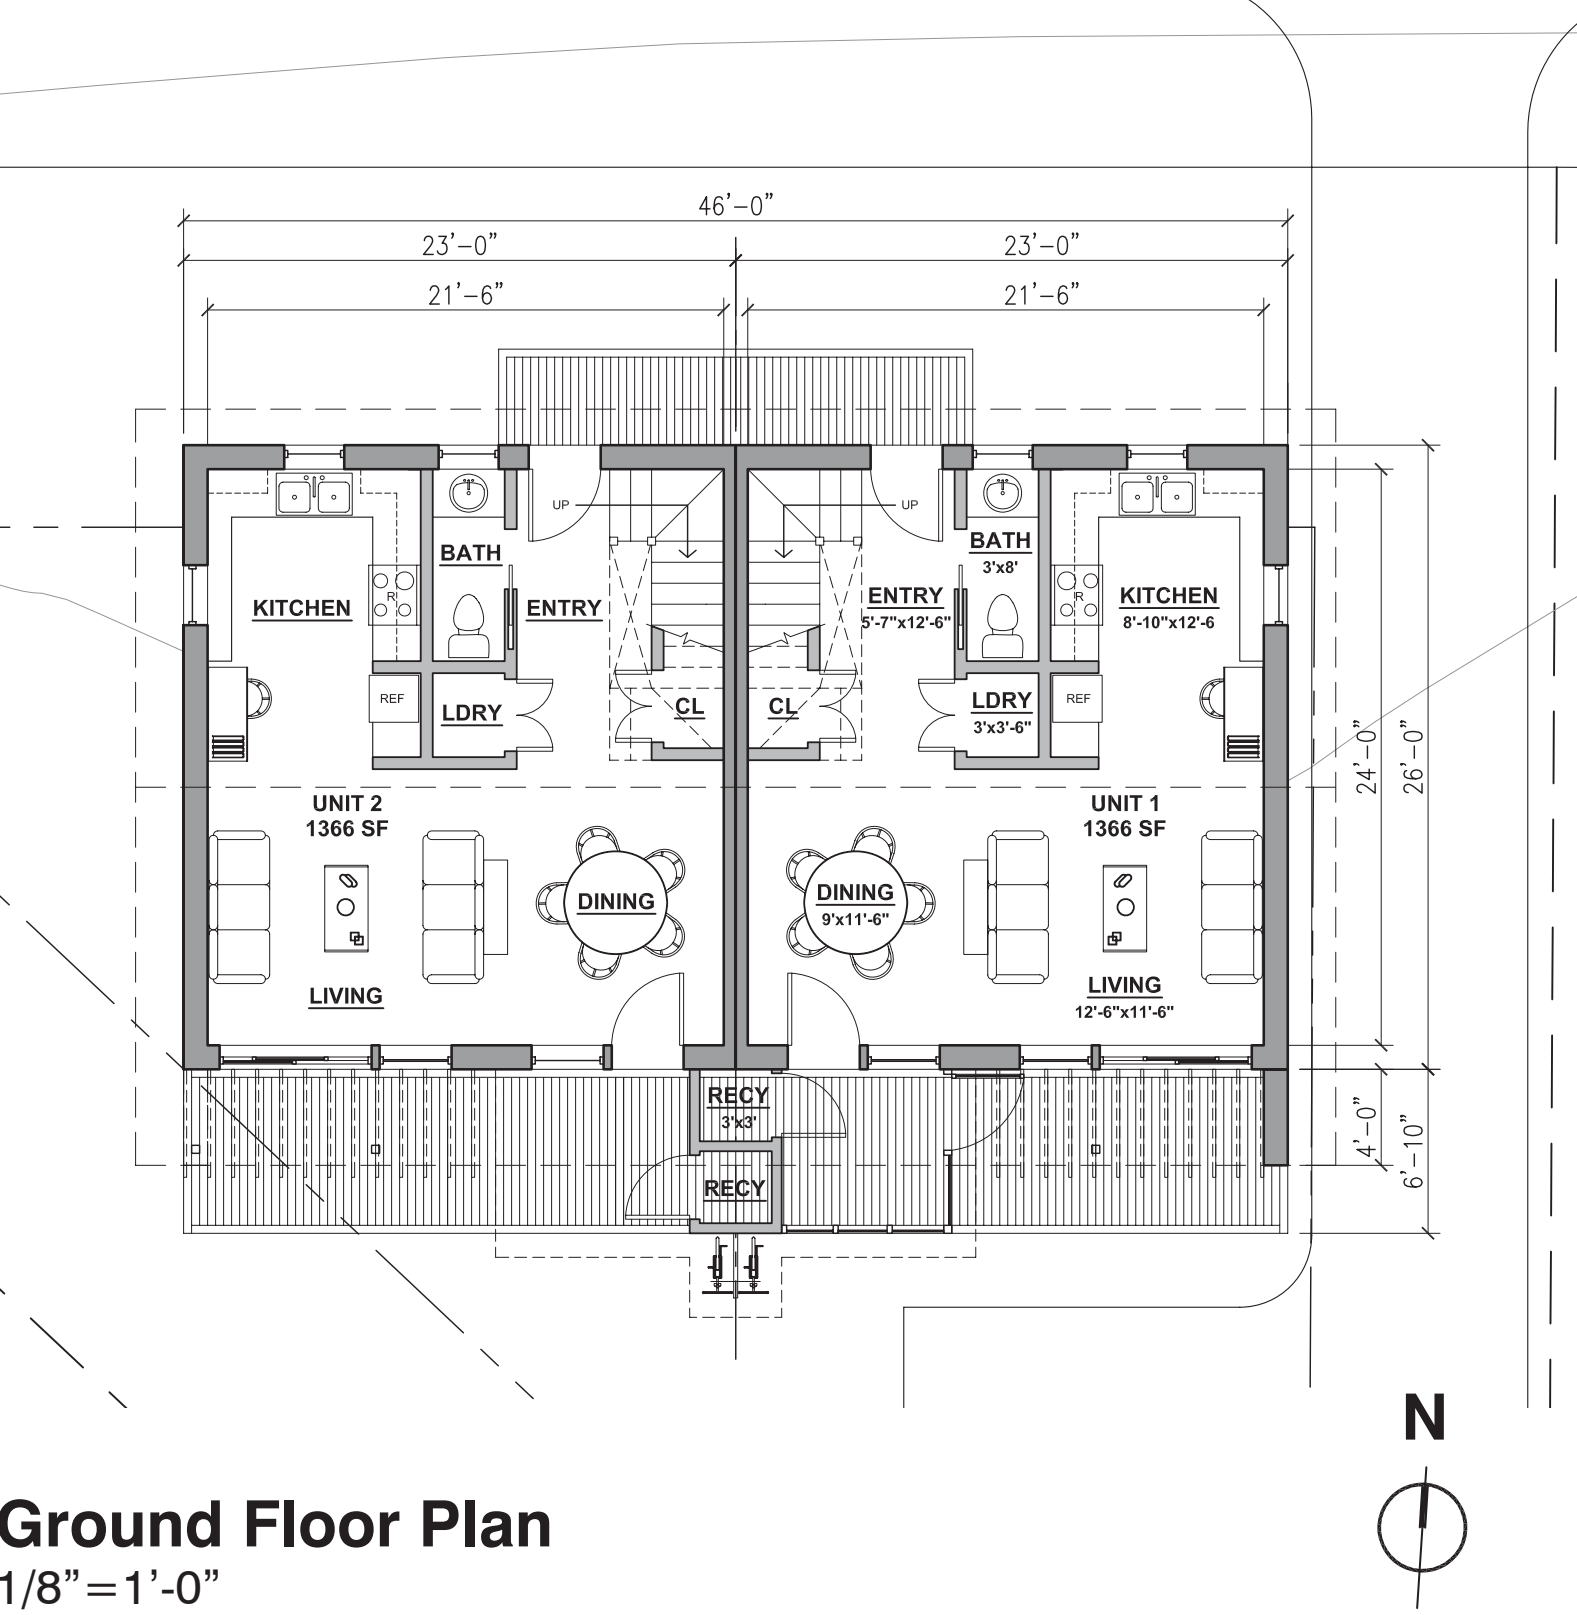

Ground Floor Plan
1/8"=1'-0"

